
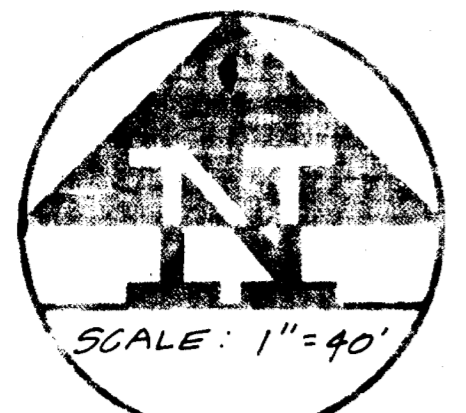


PLAT OF DEDICATION OF NORTHERN MANOR UNIT TWO "A" PAD. RECORDED IN BOOK 156 ON PAGE 5, IN THE OFFICE OF THE MARICOPA COUNTY RECORDER AND SITUATED IN THE E/2 SW/4 SECTION 35, T.3N, R.2E, G.8S, R.8B.M. MARICOPA COUNTY, ARIZONA

ALTA VISTA HD. 3 BK 55 PG 20 M.C.R. ALTA VISTA 21 22 

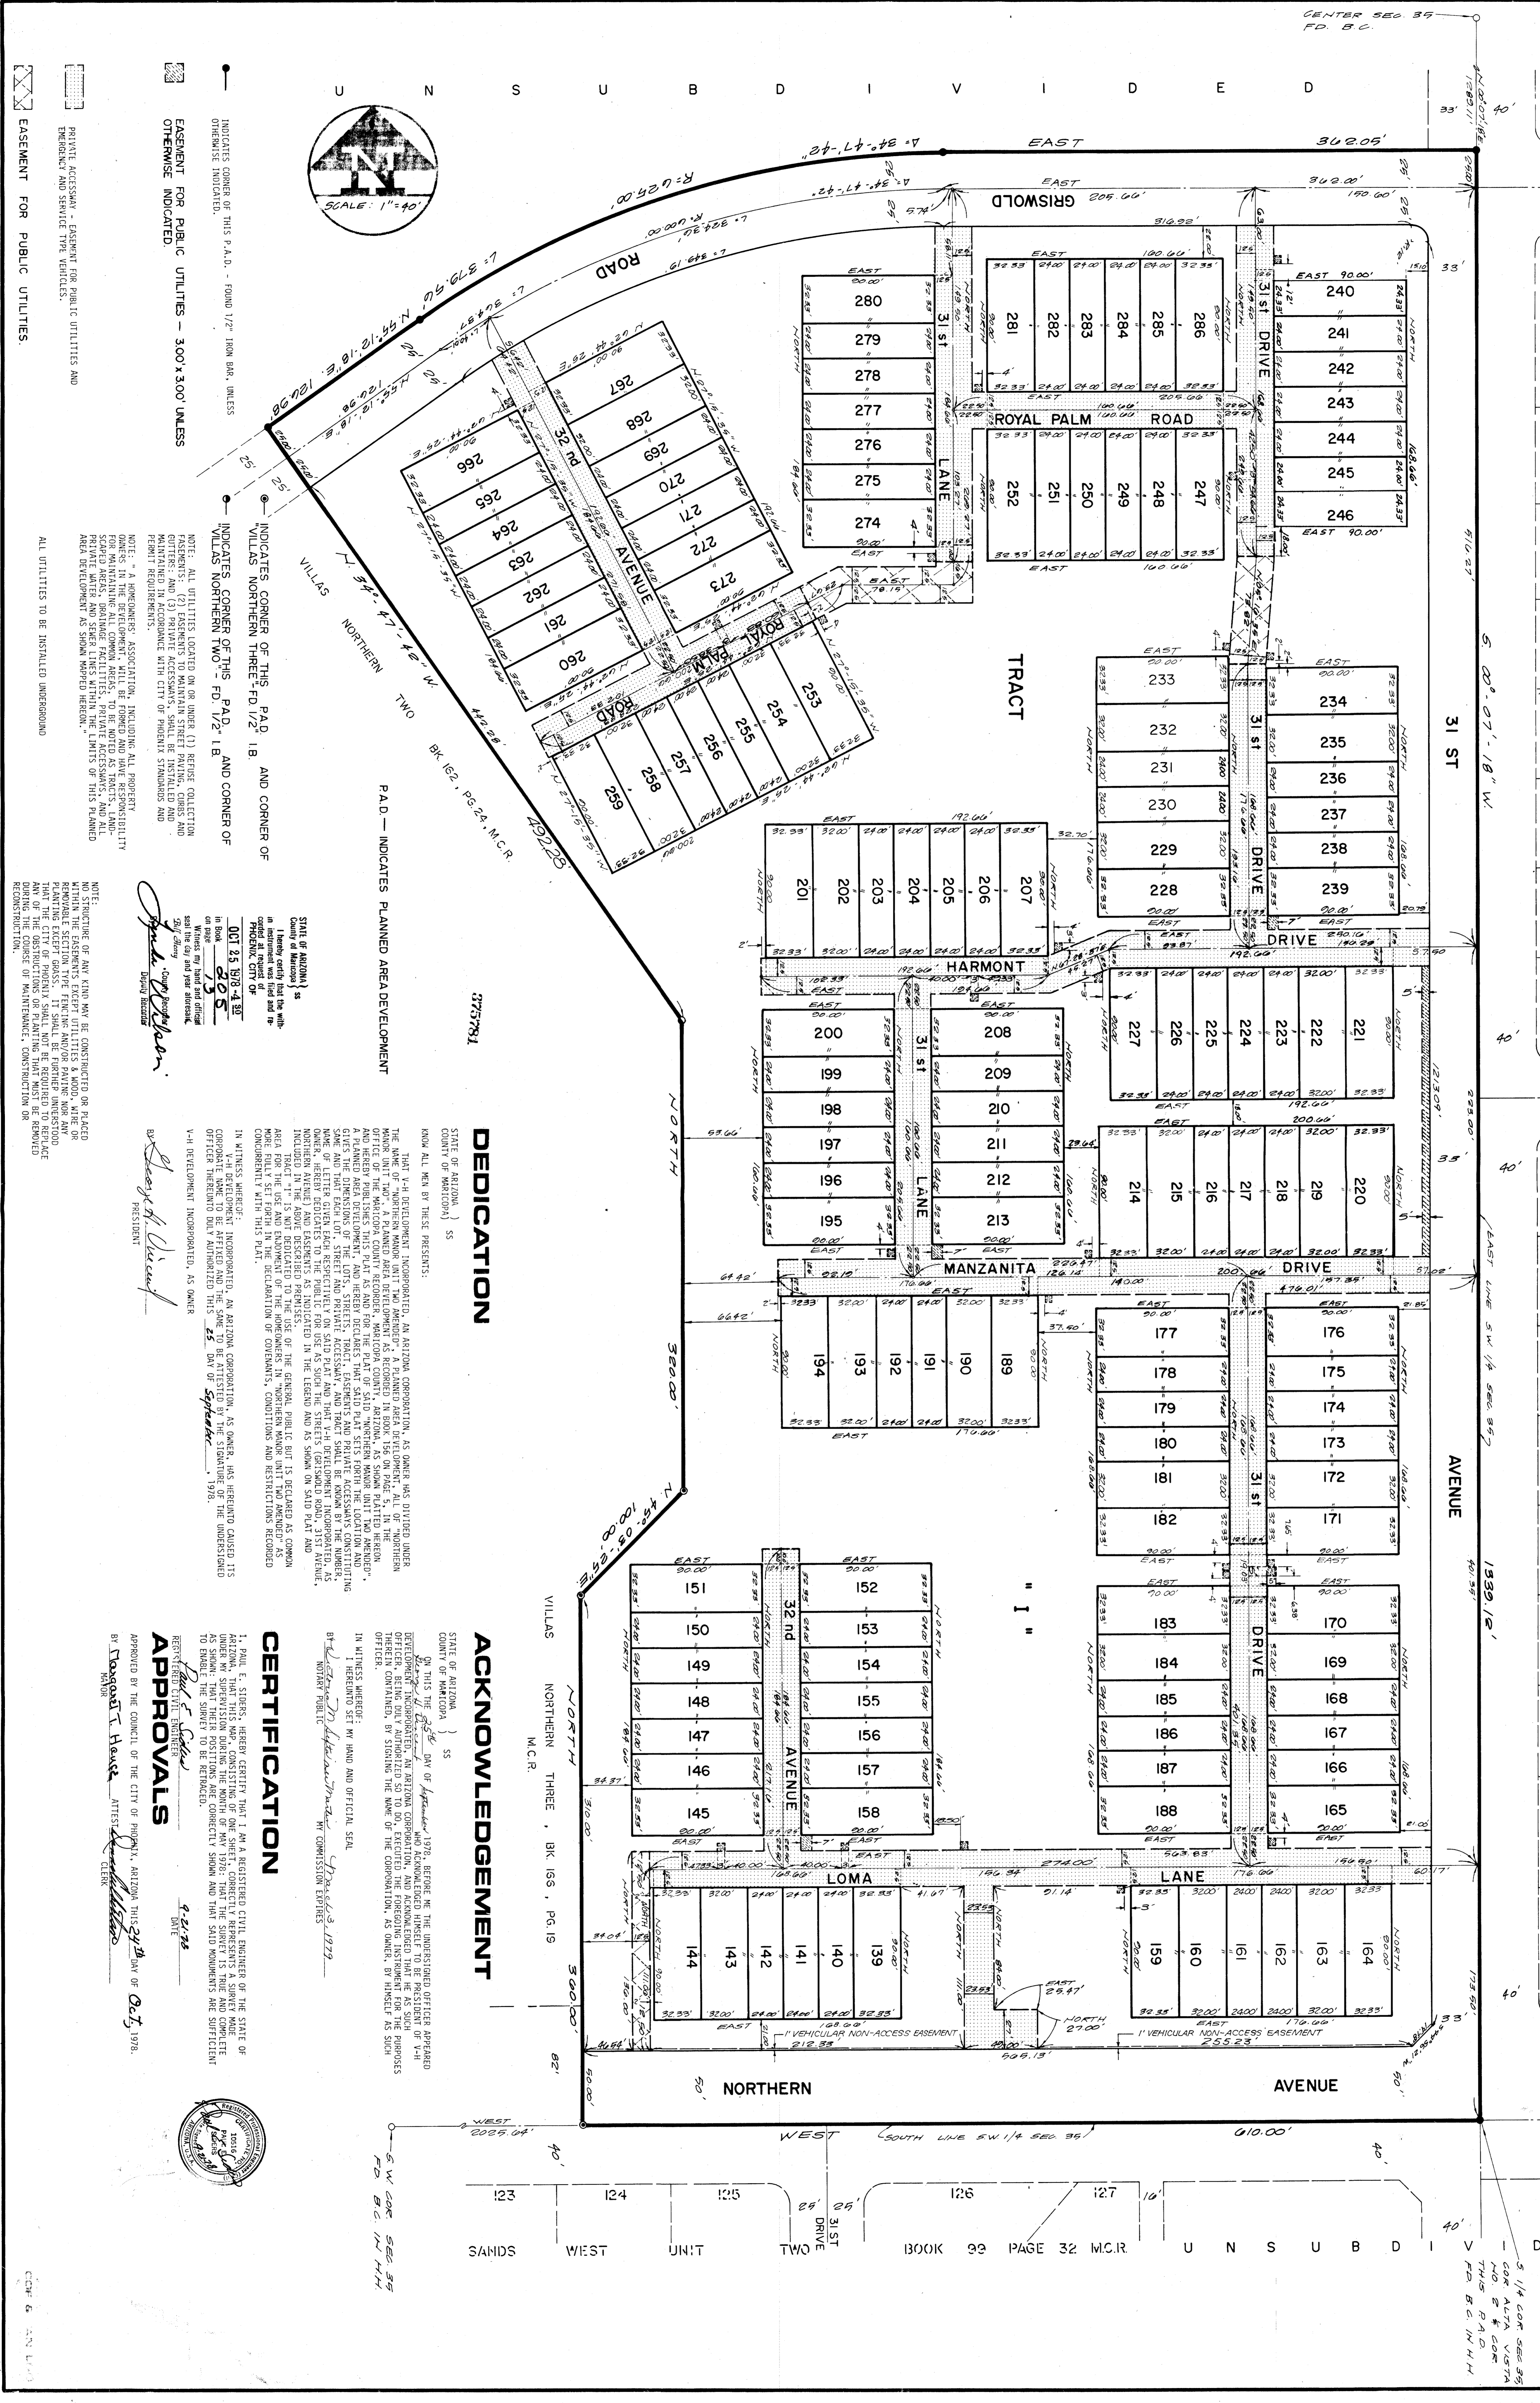

INDICATES CORNER OF THIS P.A.D. - FOUND 1/2" HIGH BAR, UNLESS OTHERWISE INDICATED.
INDICATES CORNER OF THIS P.A.D. AND CORNER OF VILLAS NORTHERN THREE FD 1/2" I.B.
INDICATES CORNER OF THIS P.A.D. AND CORNER OF VILLAS NORTHERN TWO "A" FD 1/2" I.B.



